
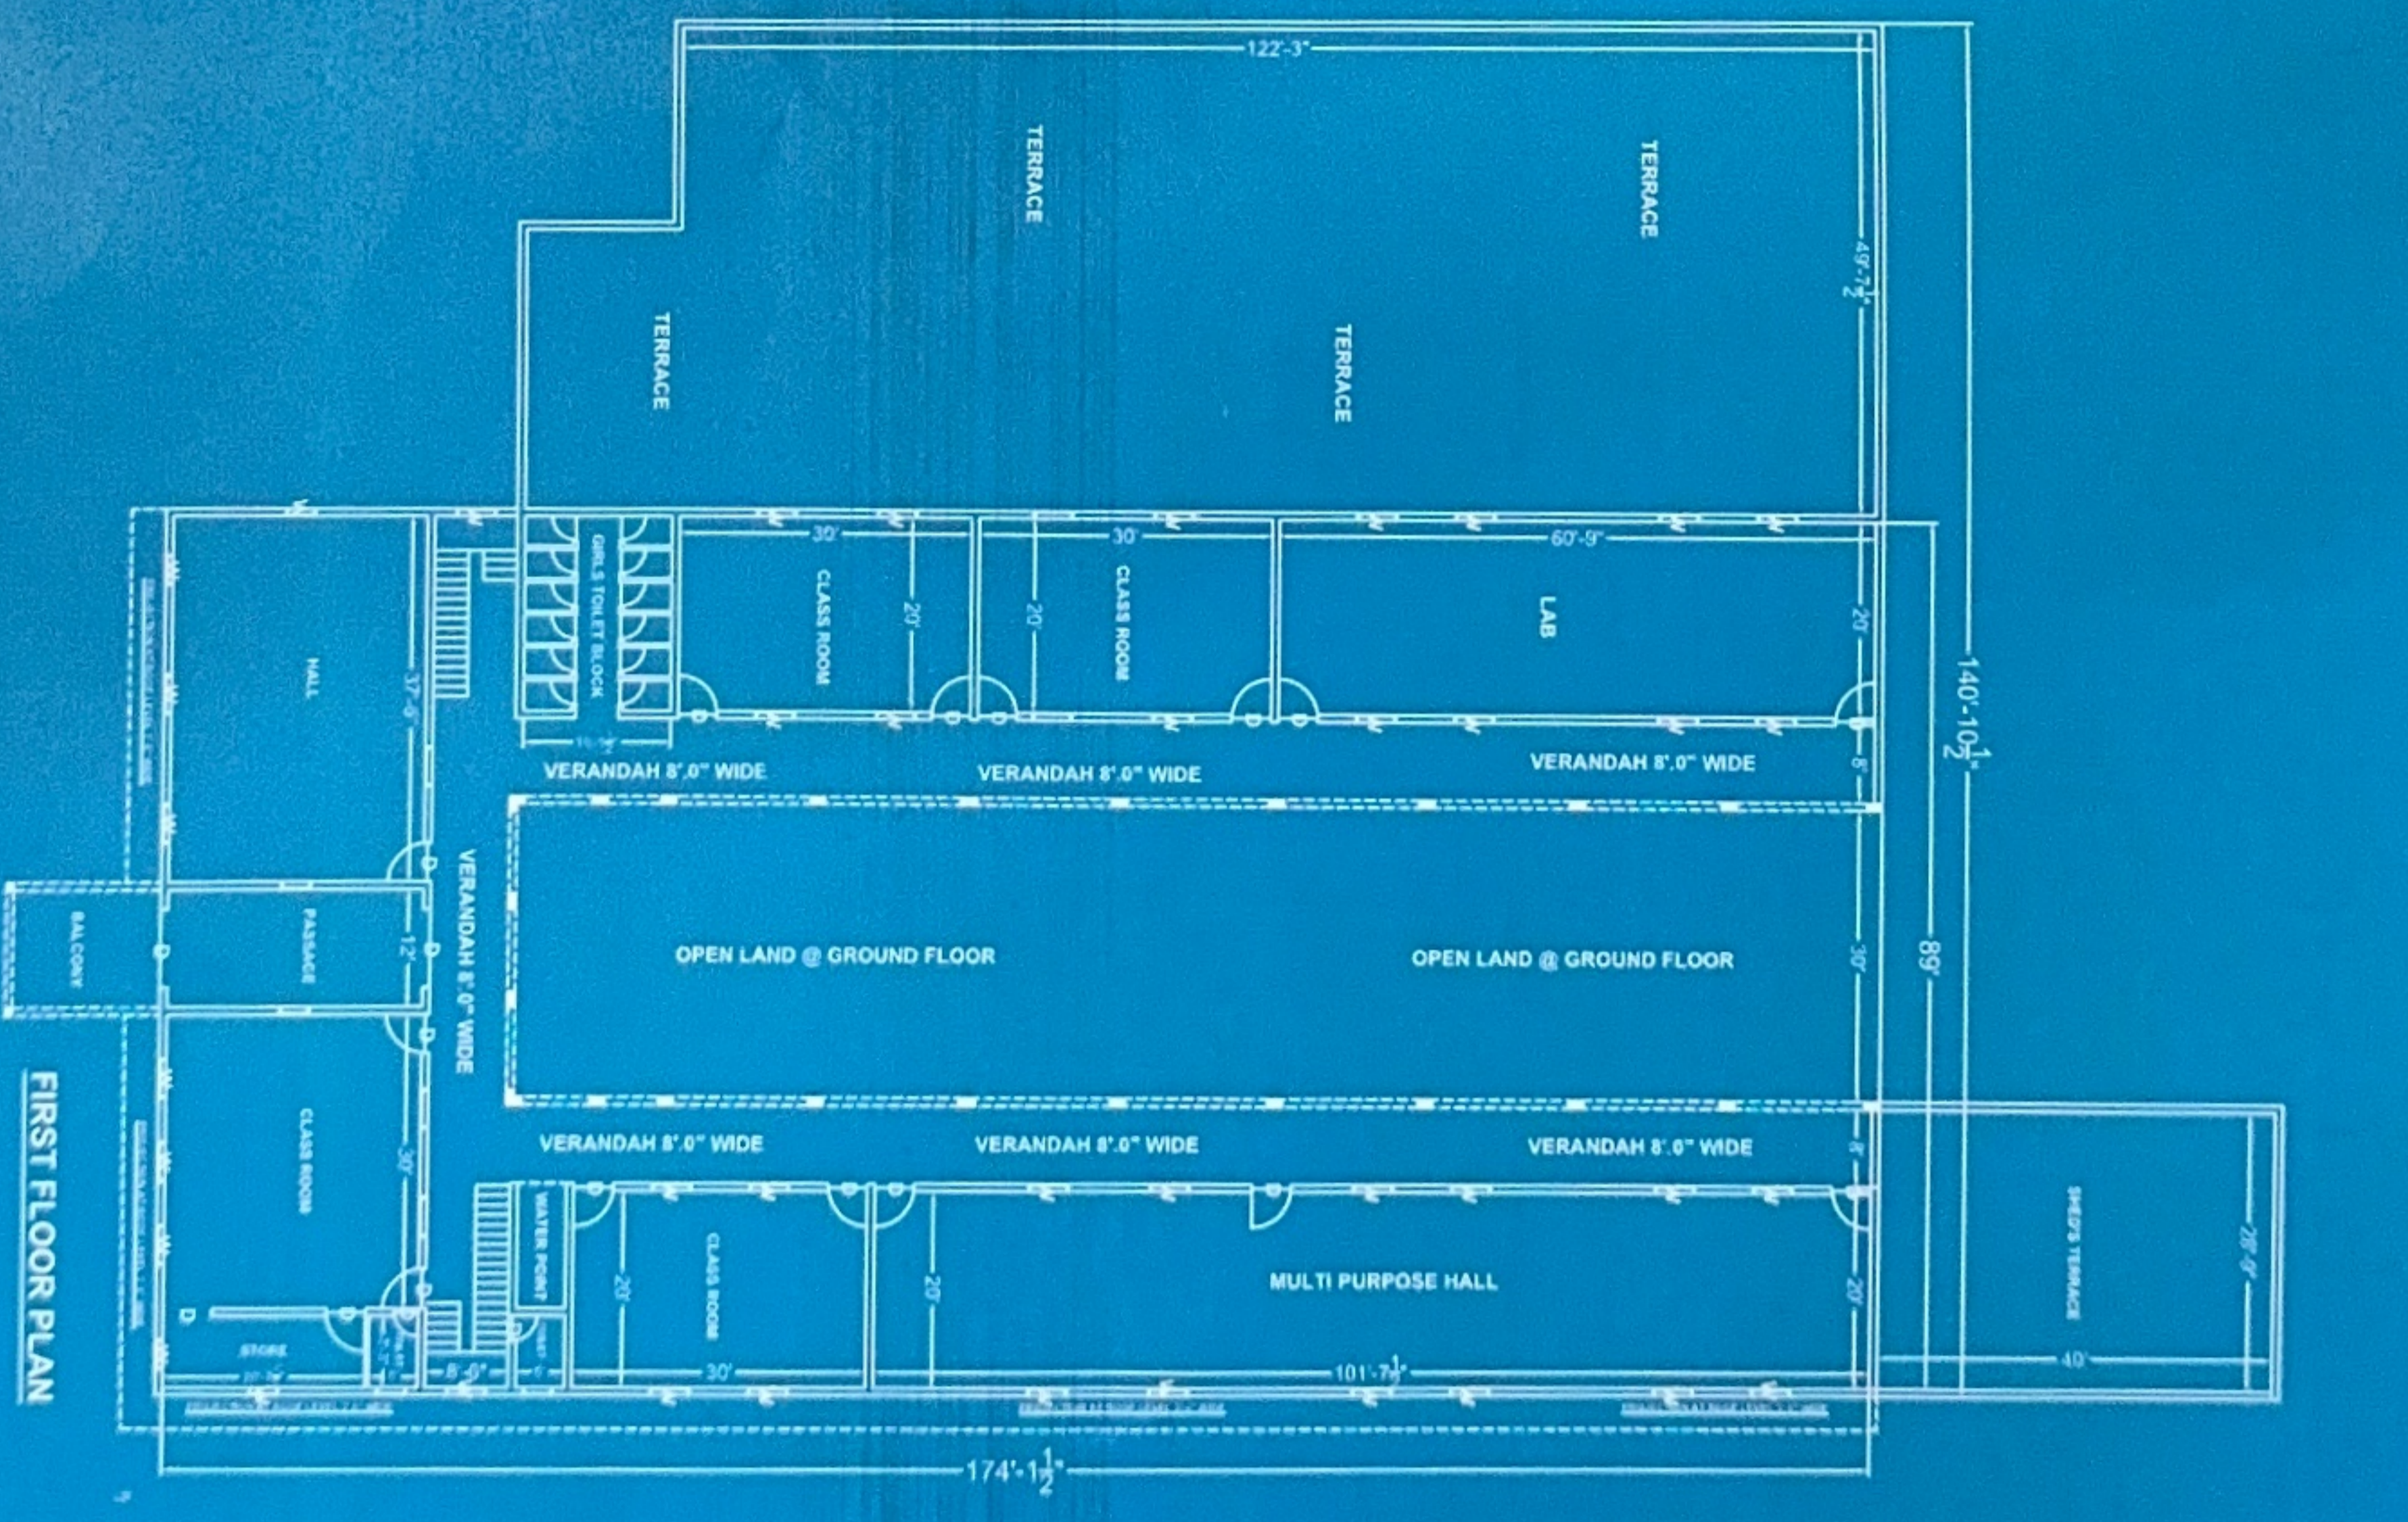


BUILDING PLAN OF "SRI RAM COLLEGE" (B.A. B.Ed., B.Sc. B.Ed. FOUR YEAR INTEGRATED) AT KILLA No. 23,(0.160 HEC.) AND 24 (0.253 HEC.) (TOTAL ..... SQ.MTR.) IN SQUARE No. 44, STONE NO. 207/255, CHAK 17 R.B. TEHSIL RAISINGHNAGAR, DIST. SRI GANGANAGAR, RAJASTHAN

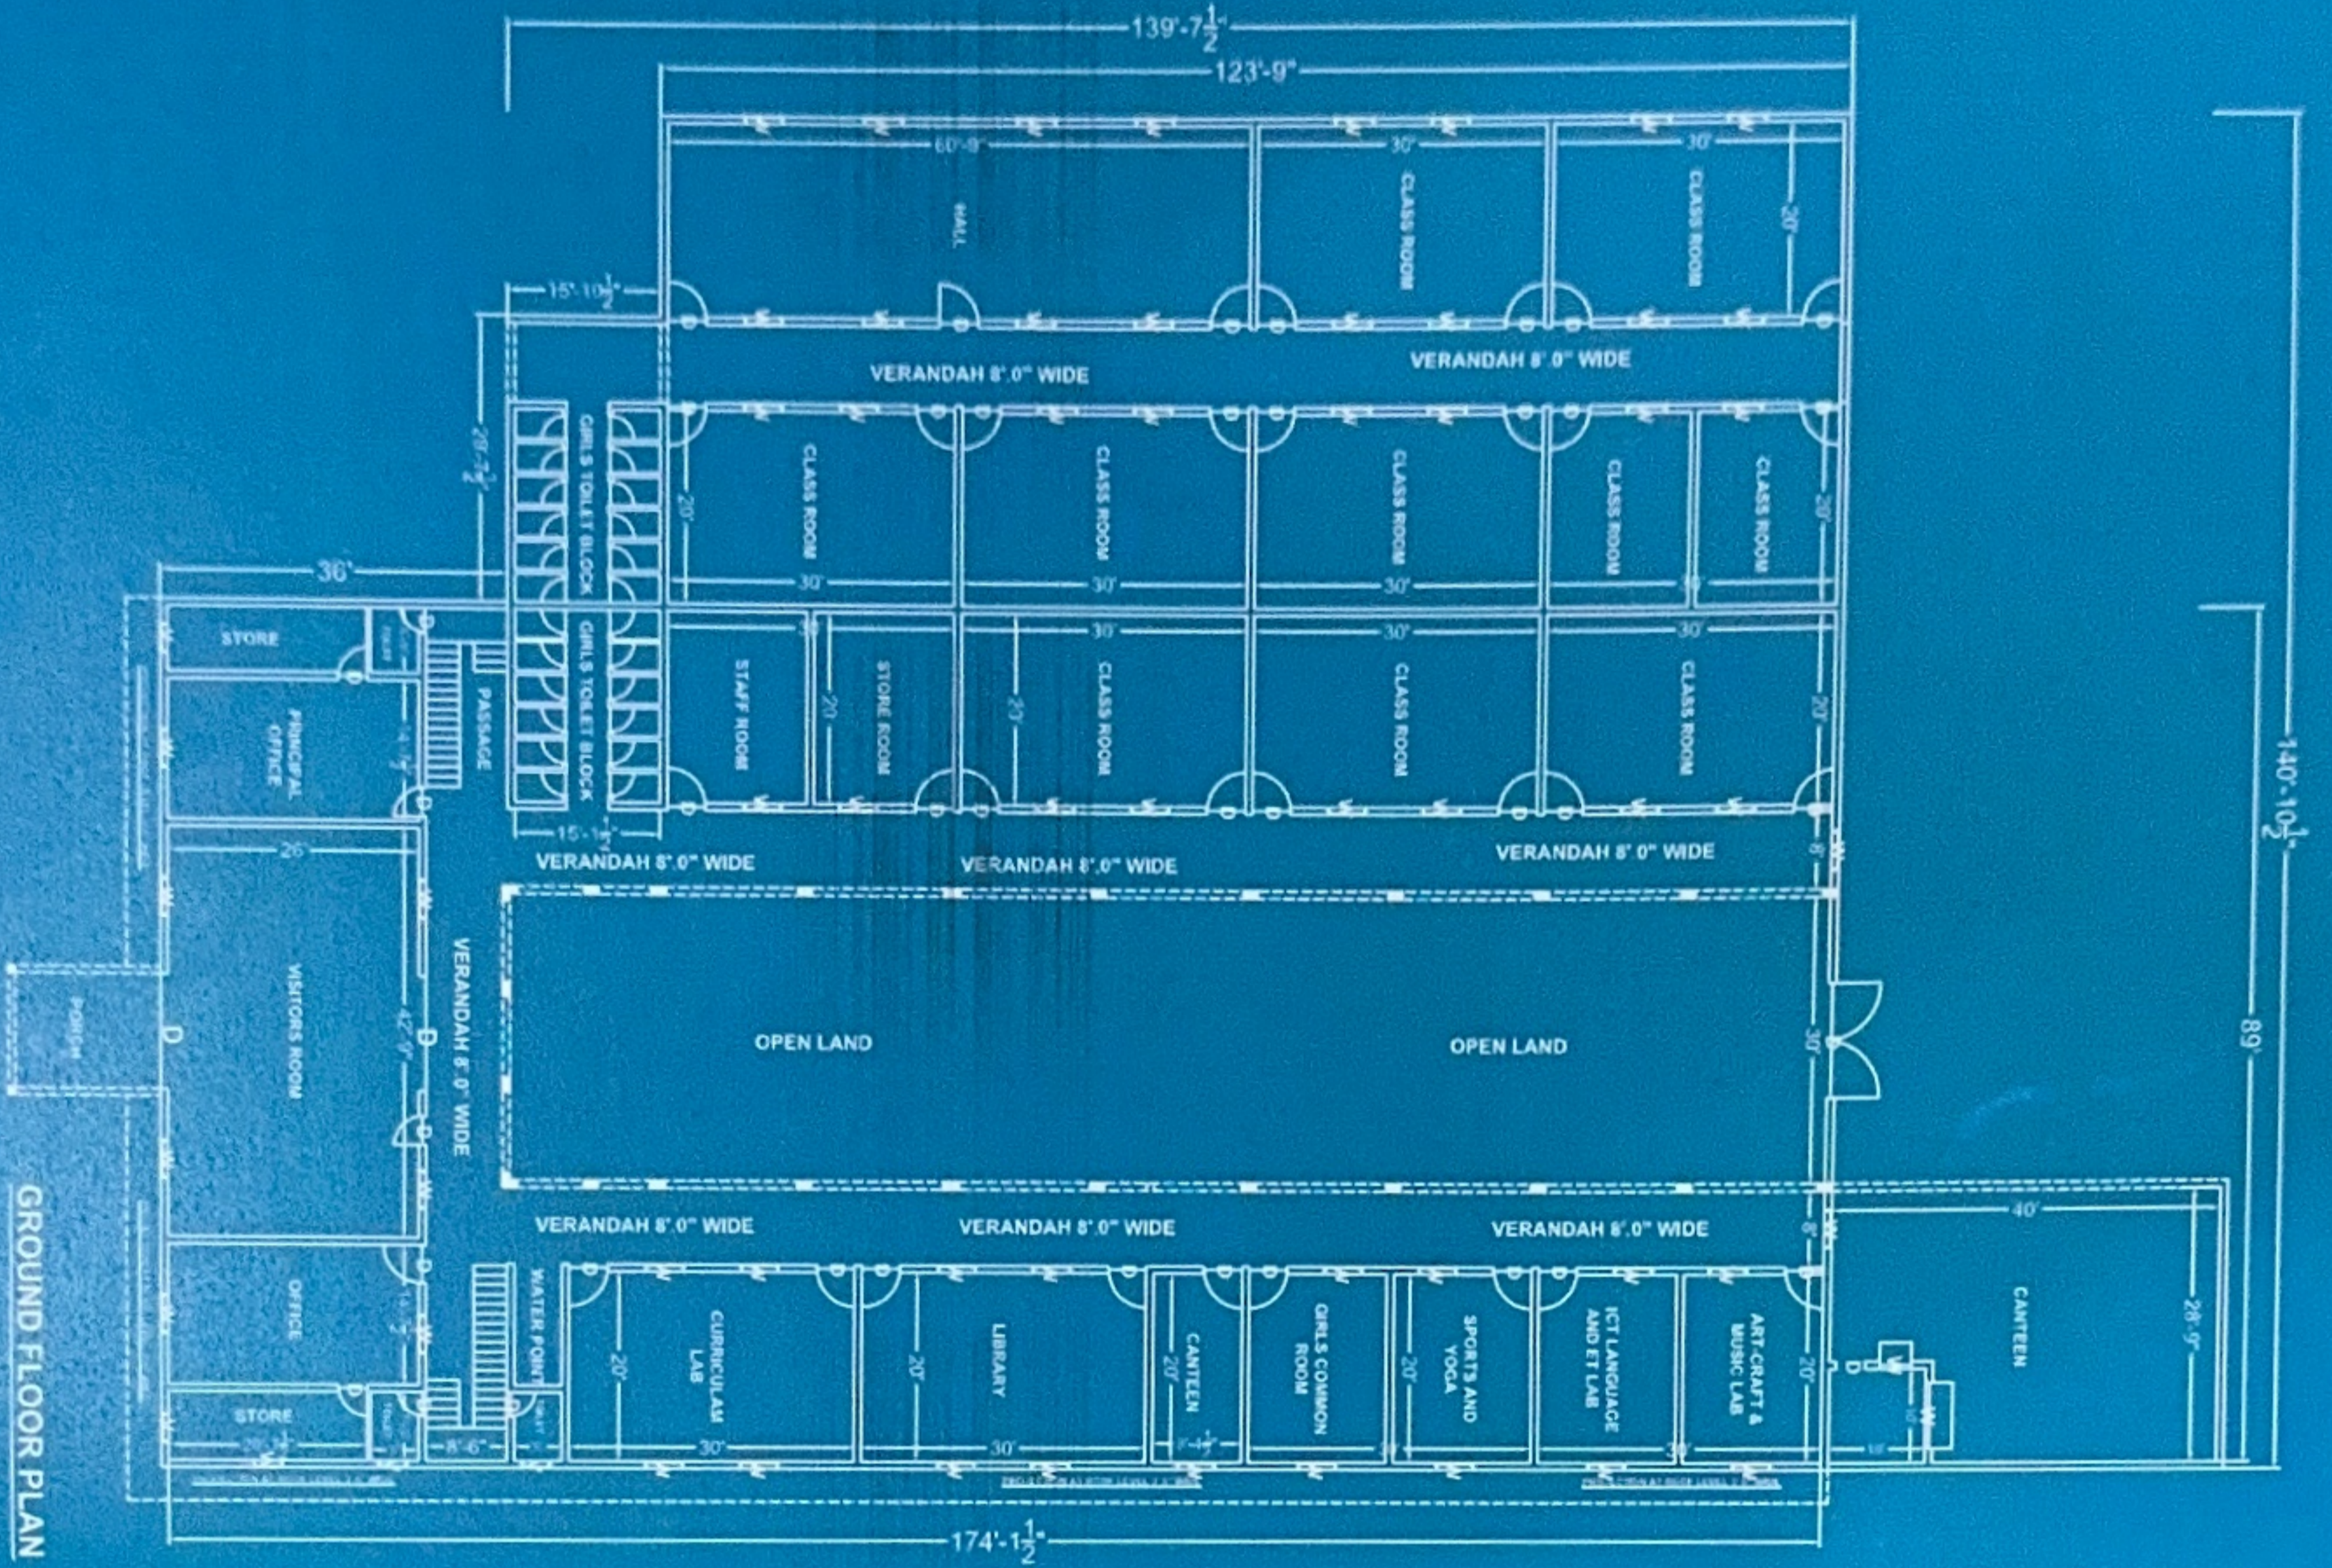

PRINCIPAL  
Sri Ram College  
17 RB Raisinghnagar

FOR DEZINE  
REGD. ARCHITECT  
SURENDER KUMAR  
B.A.RCH.  
CA/2014/54879

Handwritten signatures and notes in Hindi, including dates like 24/02/24 and names like 'श्री. सुदर्शन कुमार'.

Vertical text on the left edge: 'Office', '17 RB Raisinghnagar', 'Rajasthan'.